


MARYLAND MUSEUM OF AFRICAN AMERICAN HISTORY AND CULTURE
BALTIMORE CITY, MARYLAND

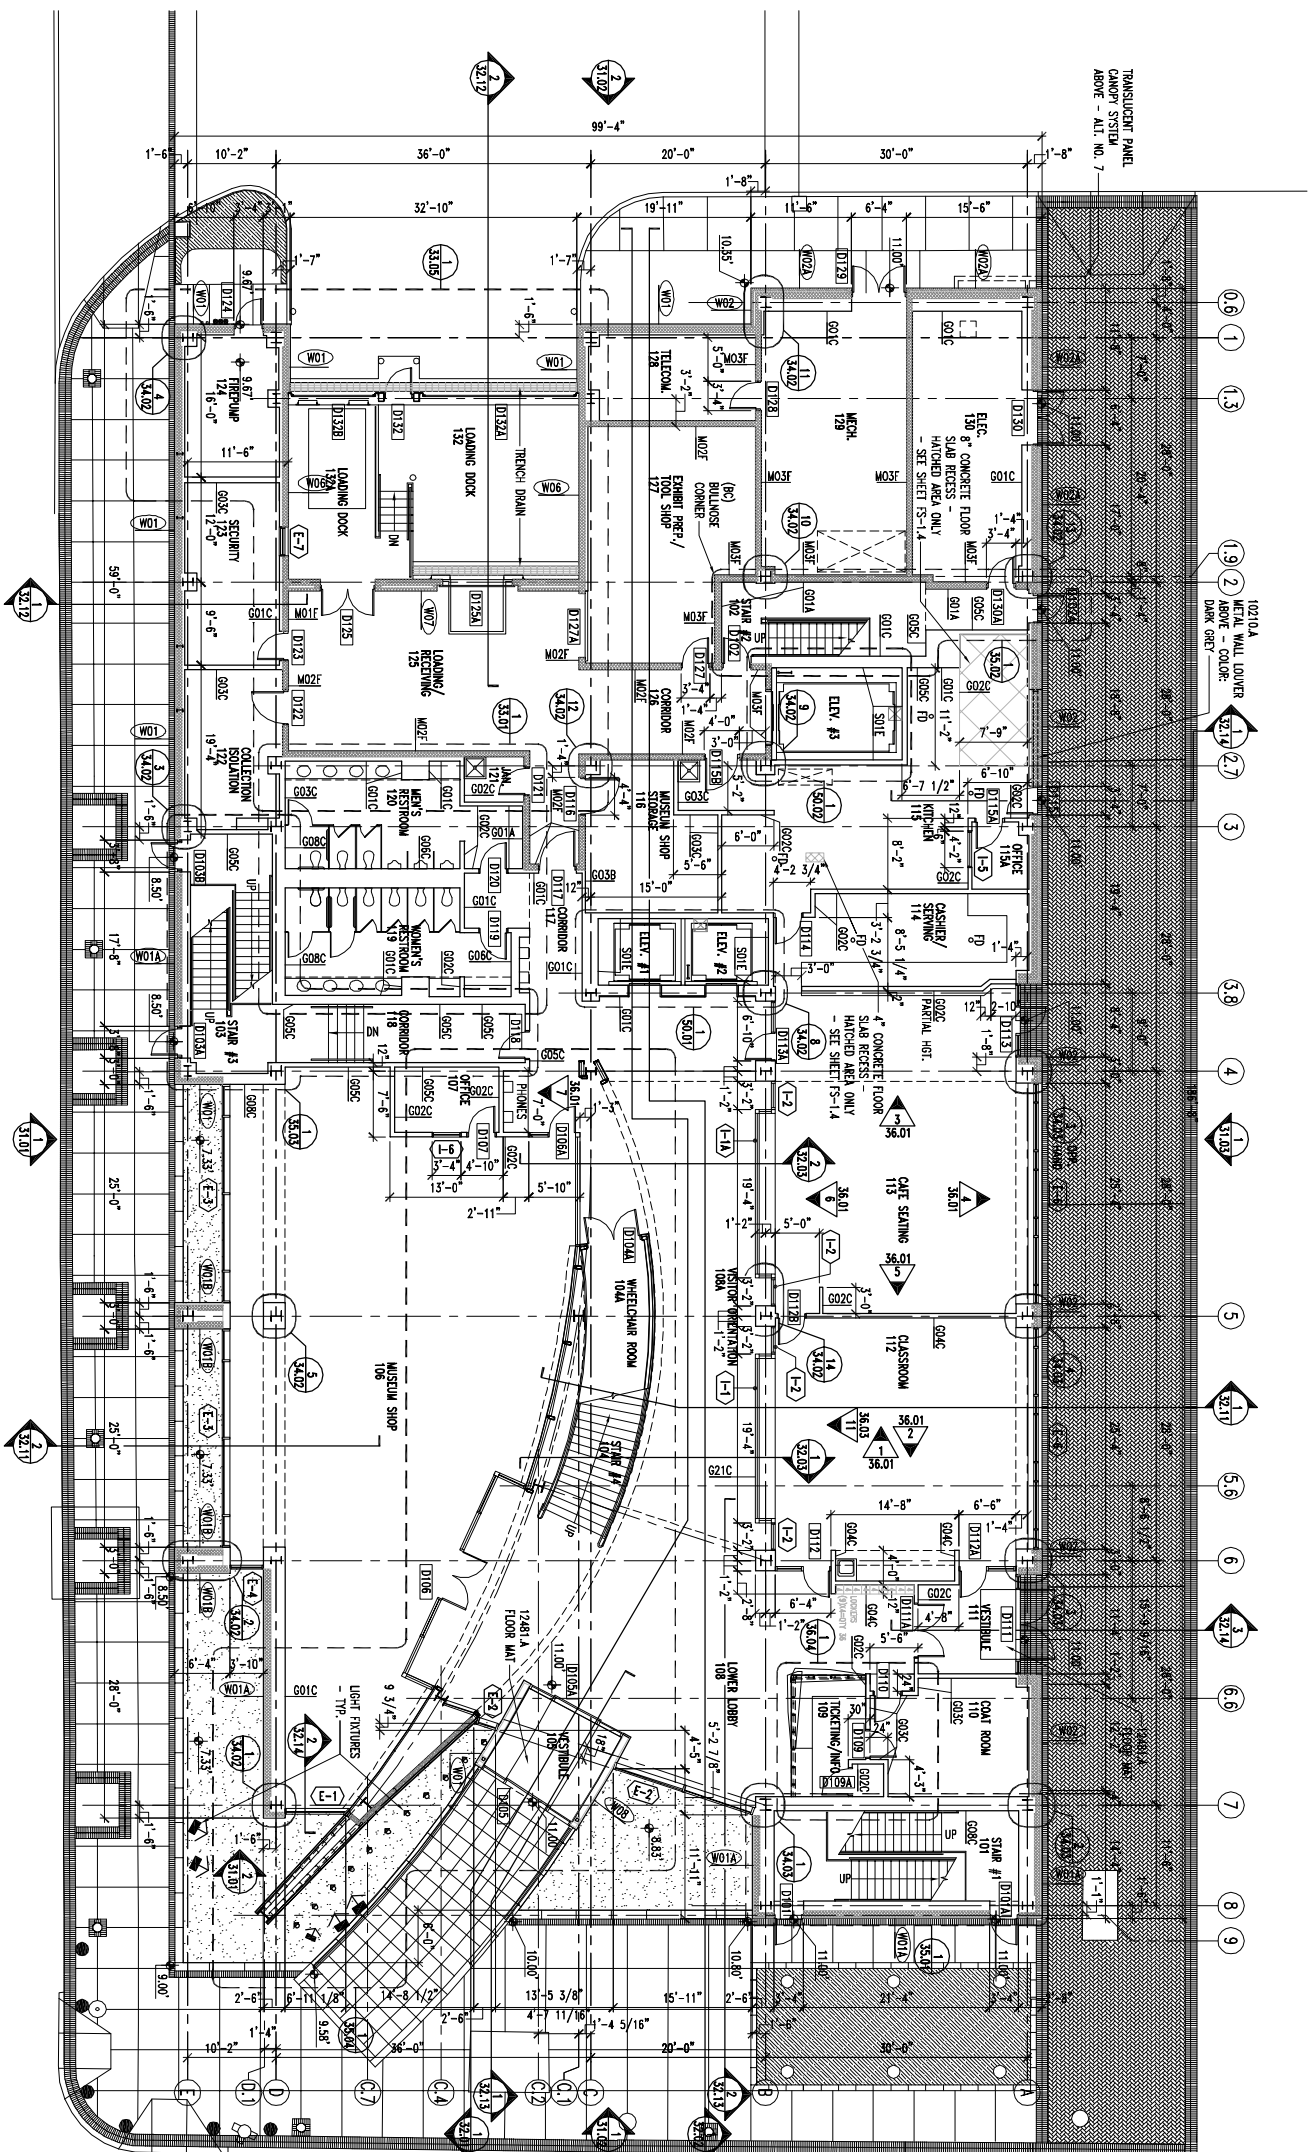

1 FIRST FLOOR PLAN
SCALE: 1/8" = 1'-0"
F.F.E. = 11.00'

NOTES

1. SEE SHEETS 30.01B AND 30.01C FOR INTERIOR PARTITION TYPES.
2. INTERIOR PARTITION DIMENSIONS SHOWN ARE TO FACE OF CMU OR GYPSUM BOARD, UNLESS OTHERWISE NOTED OR DETAILED.
3. FLOOR PLAN MASONRY DIMENSIONS ARE NOMINAL.
4. REFER TO ENLARGED PLANS FOR NOTES, DIMENSIONS AND SPOT ELEVATIONS IN THOSE AREAS.
5. CONTRACTOR SHALL FIELD VERIFY ROOM DIMENSIONS PRIOR TO CASWORK FABRICATION.
6. REFER TO REFLECTED CEILING PLANS ON SHEETS 30.01 - 30.06 FOR BULKHEAD LOCATIONS.
7. AT METAL STUD PARTITIONS, ADD CONCEALED FIRE-RETARDANT TREATED WOOD BEHIND OR W/IN 16 GAUGE STEEL STRAPPING WITHIN STUD CAVITY FOR SUPPORT OF BROWSE/RENTAL BOOKS, 1" DIA. OR NET AREAS. SEE ROOM FINISH SCHEDULE ON SHEET 30.01. PROVIDE BACKER BOARD BEHIND ALL CRT APPLICATION IN BATHROOM AREAS.
8. SEE PUMPING DRAWINGS FOR EQUIPMENT PAD LOCATIONS, SLOPE FLOORS TO BRANS.
9. REFER TO FINE RATED CONSTRUCTION SHEETS 131-1 - 131-1-5 FOR WALL RINGS.
10. SEE H.V.A.C. DRAWINGS FOR EQUIPMENT PAD LOCATIONS AND SIZES.
11. REFER TO FINE RATED CONSTRUCTION SHEETS 131-1 - 131-1-5 FOR WALL RINGS.
12. ALL ANCHORS, ANCHORS AND FASTENERS SHALL BE STAINLESS STEEL AT ALL GRANITE LOCATIONS.
13. COMPLETE GRANITE VENER SYSTEM INCLUDING ANCHORS, FASTENERS AND MANUAL SECTION 04850.
14. SEE SHEETS 37.01 - 37.06 FOR CORNER GUARD LOCATIONS.

NO.	DATE	DESCRIPTION

CLIENT: MDA	DATE: 07/10/02
PROJECT MANAGER: [Blank]	DATE: 11/01/02
DESIGNER: [Blank]	DATE: [Blank]
CHECKER: [Blank]	DATE: [Blank]
DRAWN: [Blank]	DATE: [Blank]
TITLE: FIRST FLOOR PLAN	DATE: [Blank]
SHEET: 30.01	DATE: [Blank]

USING AGENCY APPROVAL
DEPARTMENT OF GENERAL SERVICES APPROVAL