

No.	Description	Date
1	USING CONSTRUCTION SET	
2	REVISIONS	
3	REVISIONS	
4	REVISIONS	
5	REVISIONS	


TITLE	DATE
DESIGNED BY	
CHECKED BY	
PROJECT MANAGER	
DATE	

**MEZZANINE FLOOR PLAN**

SCALE: **1/8" = 1'-0"** (VERTICAL)  
**1/8" = 1'-0"** (HORIZONTAL)

DATE: **07/10/22**  
LATEST REVISION: **11/01/22**

DRAWING NO. **30.03**

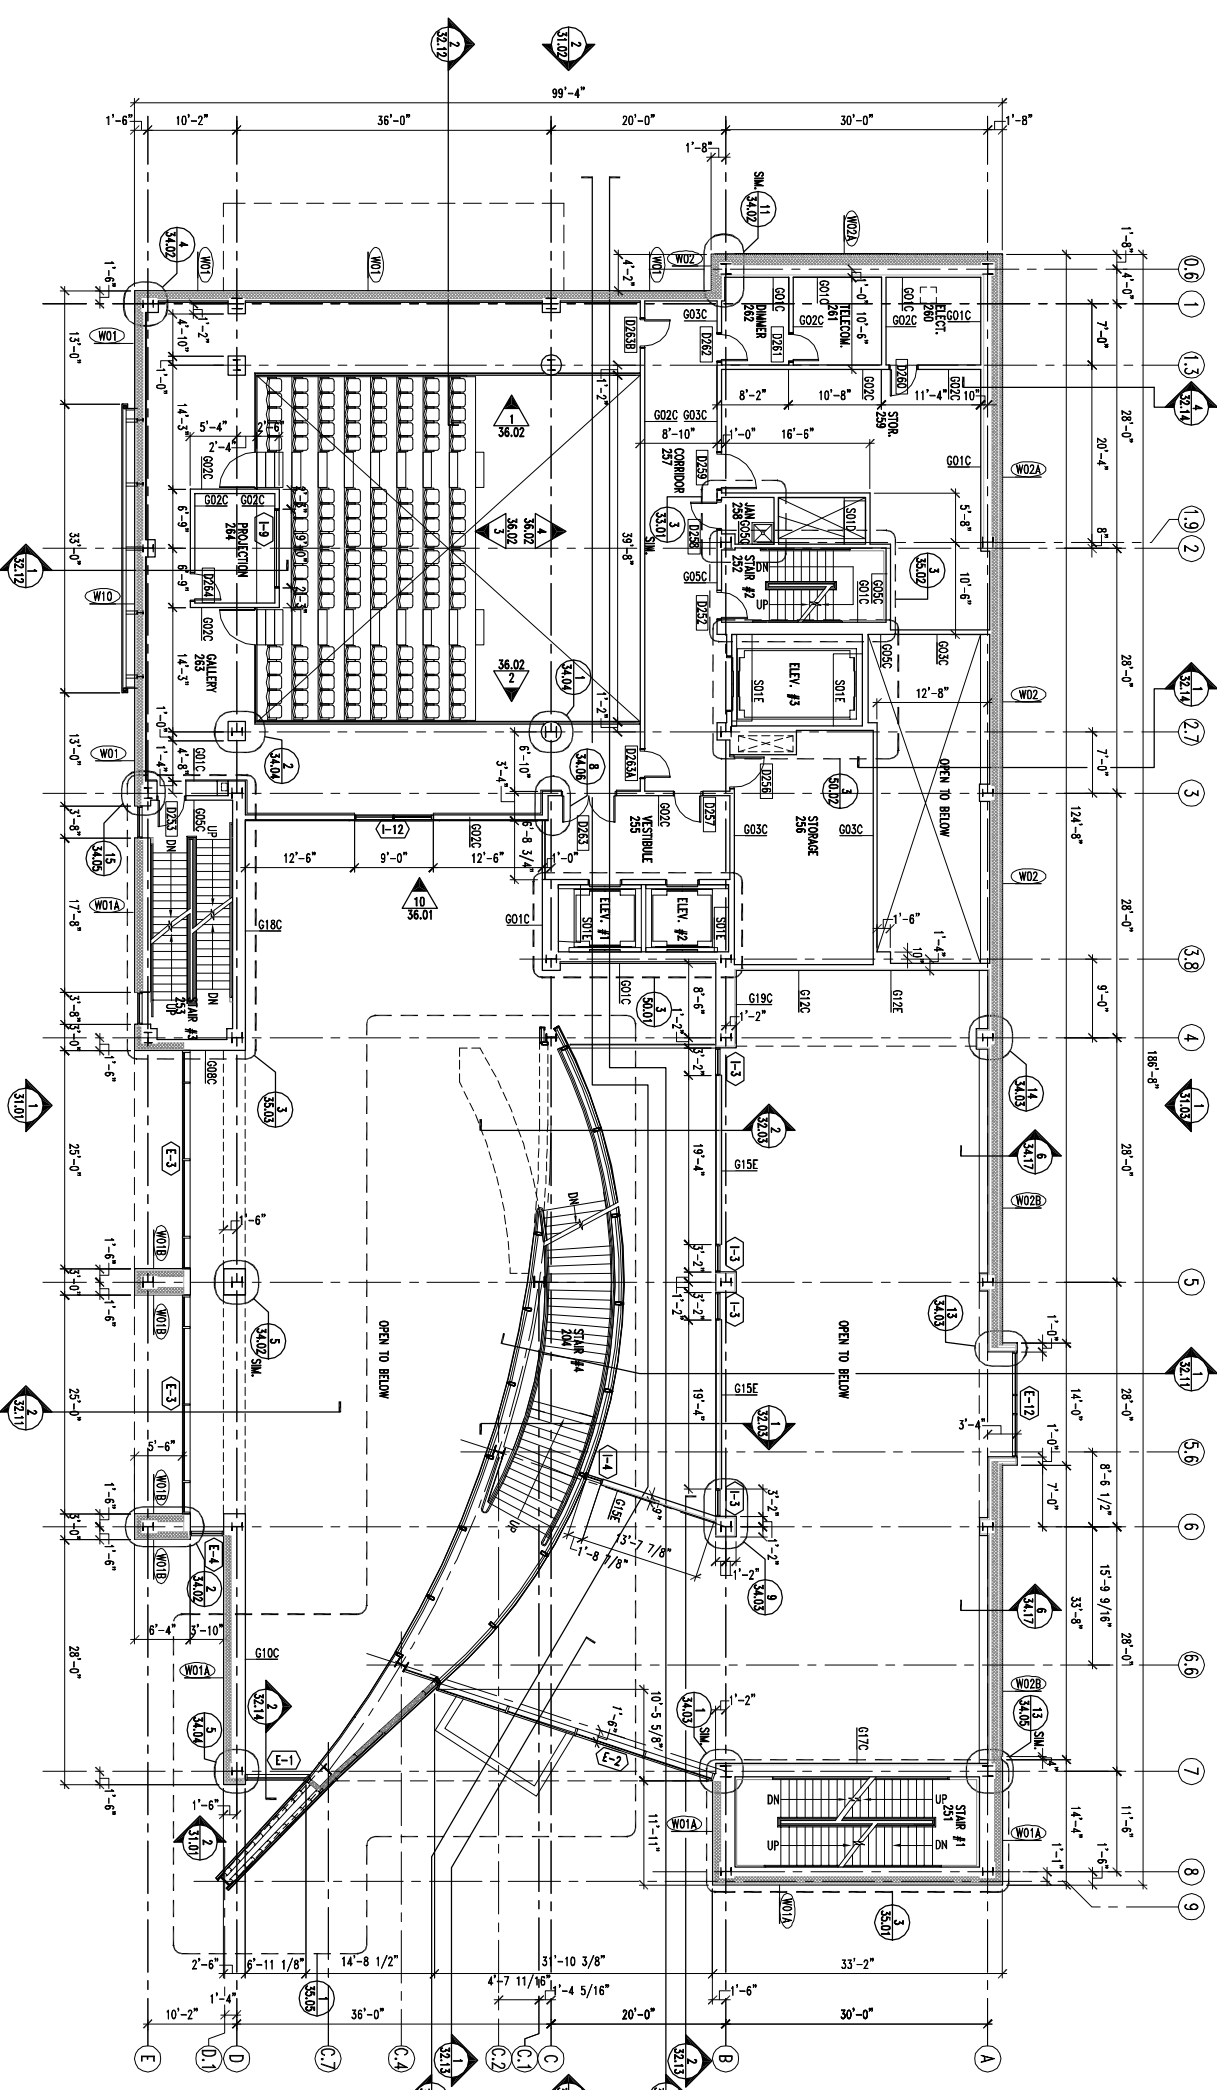

**MEZZANINE FLOOR PLAN**  
F.F.L. = 36.33'  
MEZZANINE FLOOR GROSS AREA: 4894 sqft.  
MEZZANINE FLOOR NET AREA: 2477 sqft.