


MARYLAND MUSEUM OF AFRICAN AMERICAN HISTORY AND CULTURE
BALTIMORE CITY, MARYLAND

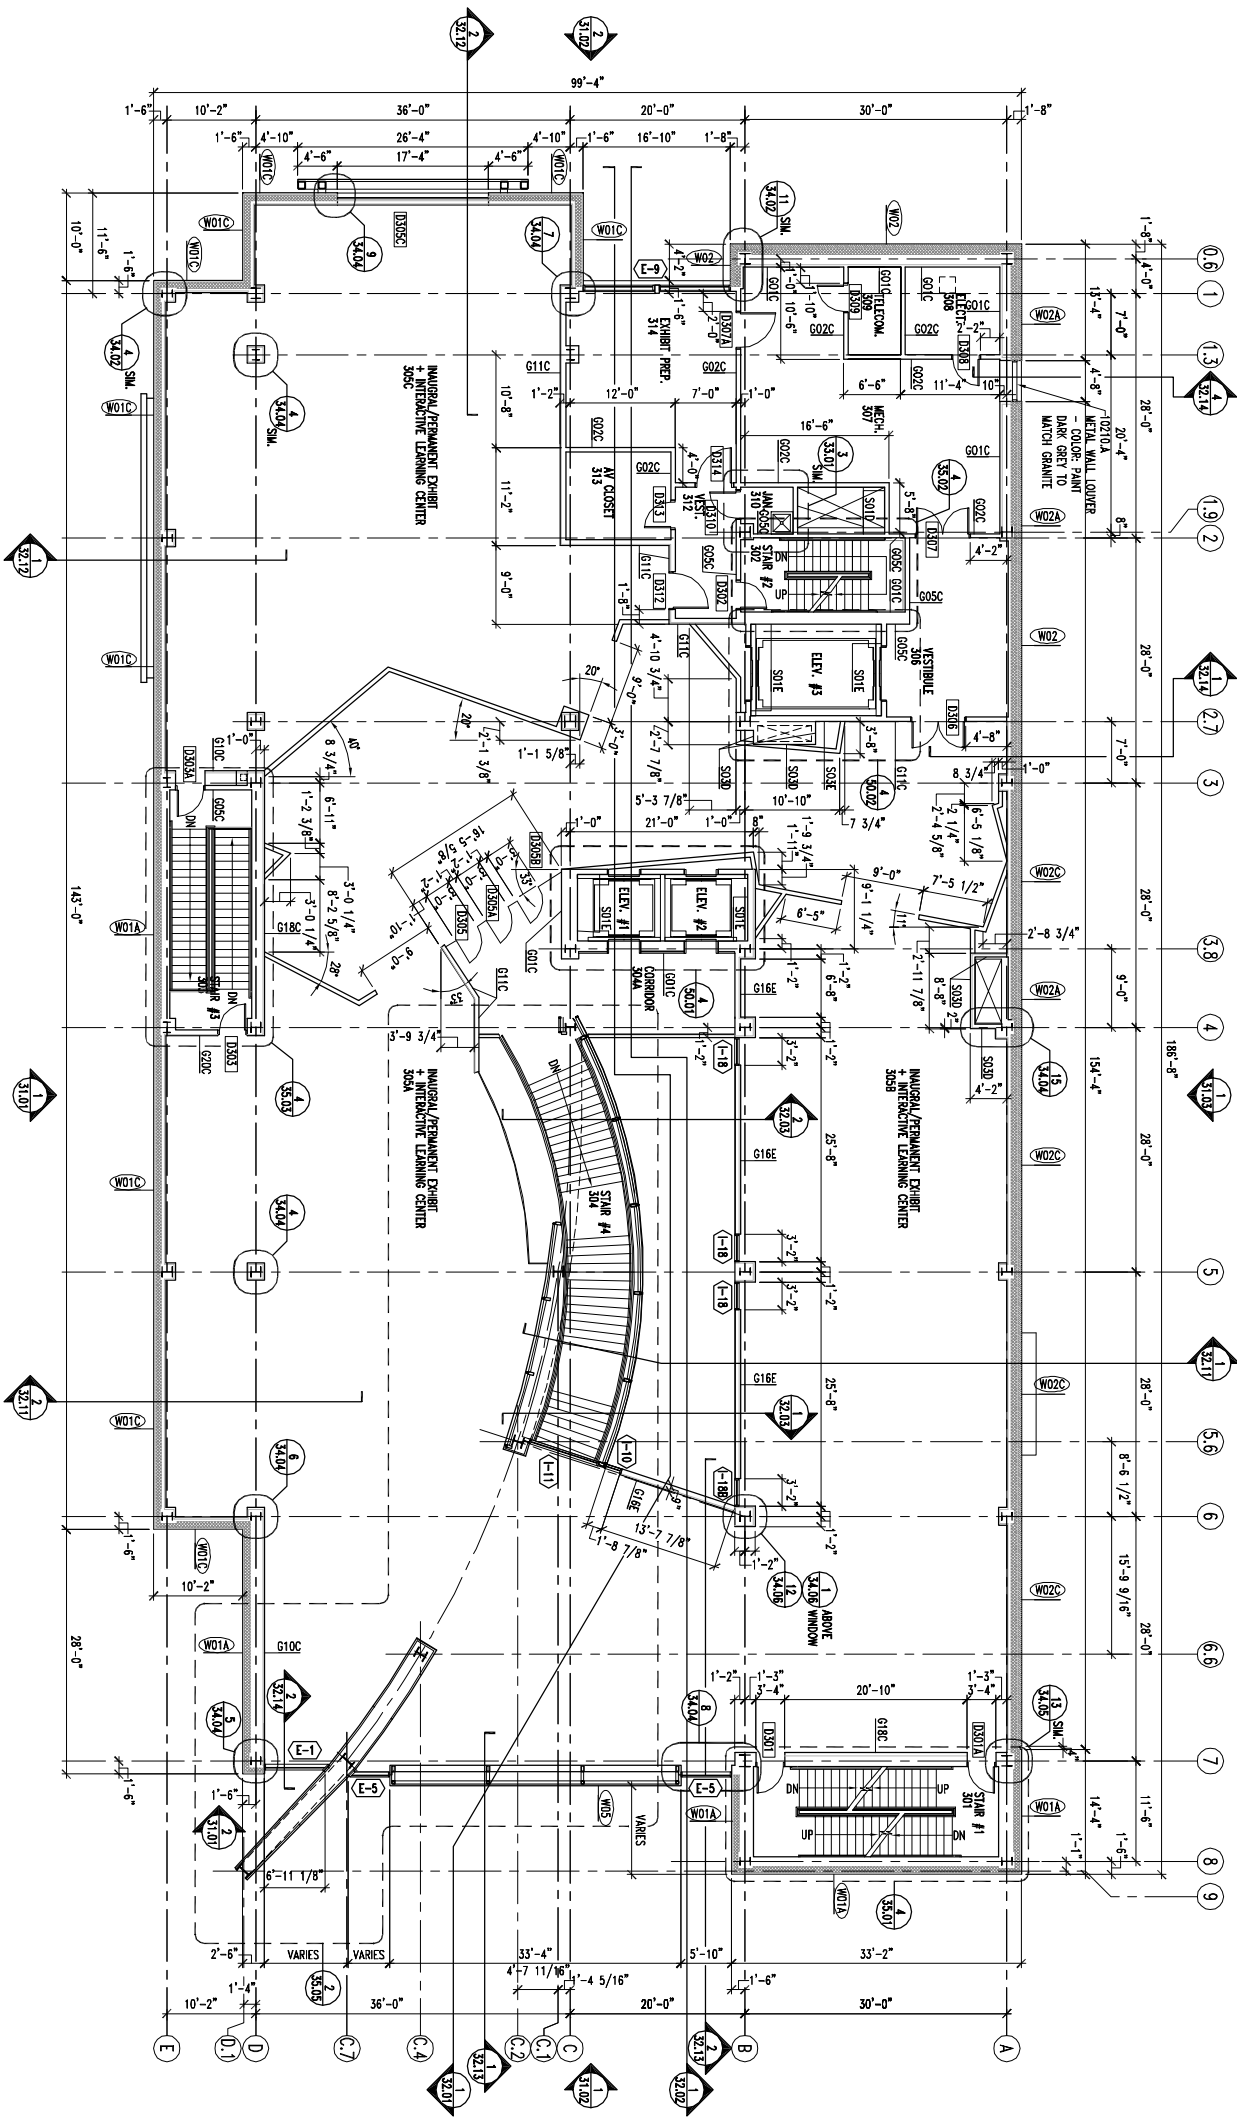

1 THIRD FLOOR PLAN
SCALE: 1/8" = 1'-0"
0' 2" 4" 8" 16"
THIRD FLOOR GROSS AREA: 18863 sqft.
THIRD FLOOR NET AREA: 15222 sqft.
F.F.L. = 42.33'

| NO. | DATE | REVISION |
|-----|------|------------------|
| 1 | | ISSUE FOR PERMIT |
| 2 | | REVISION |

CLIENT: MDCI & SEASON
DATE:
PROJECT MANAGER:
DATE:
DESIGNER:
DATE:
CHECKER:
DATE:
APPROVAL:
DATE:
TITLE: **THIRD FLOOR PLAN**

SCALE: 1/8" = 1'-0" (VERTICAL)
B-800-891-046
DATE: 07/10/02
LAYER REVISION: 11/01/02
DRAWING NO. **30.04**